




Front Elevation

1/4" = 1'-0"

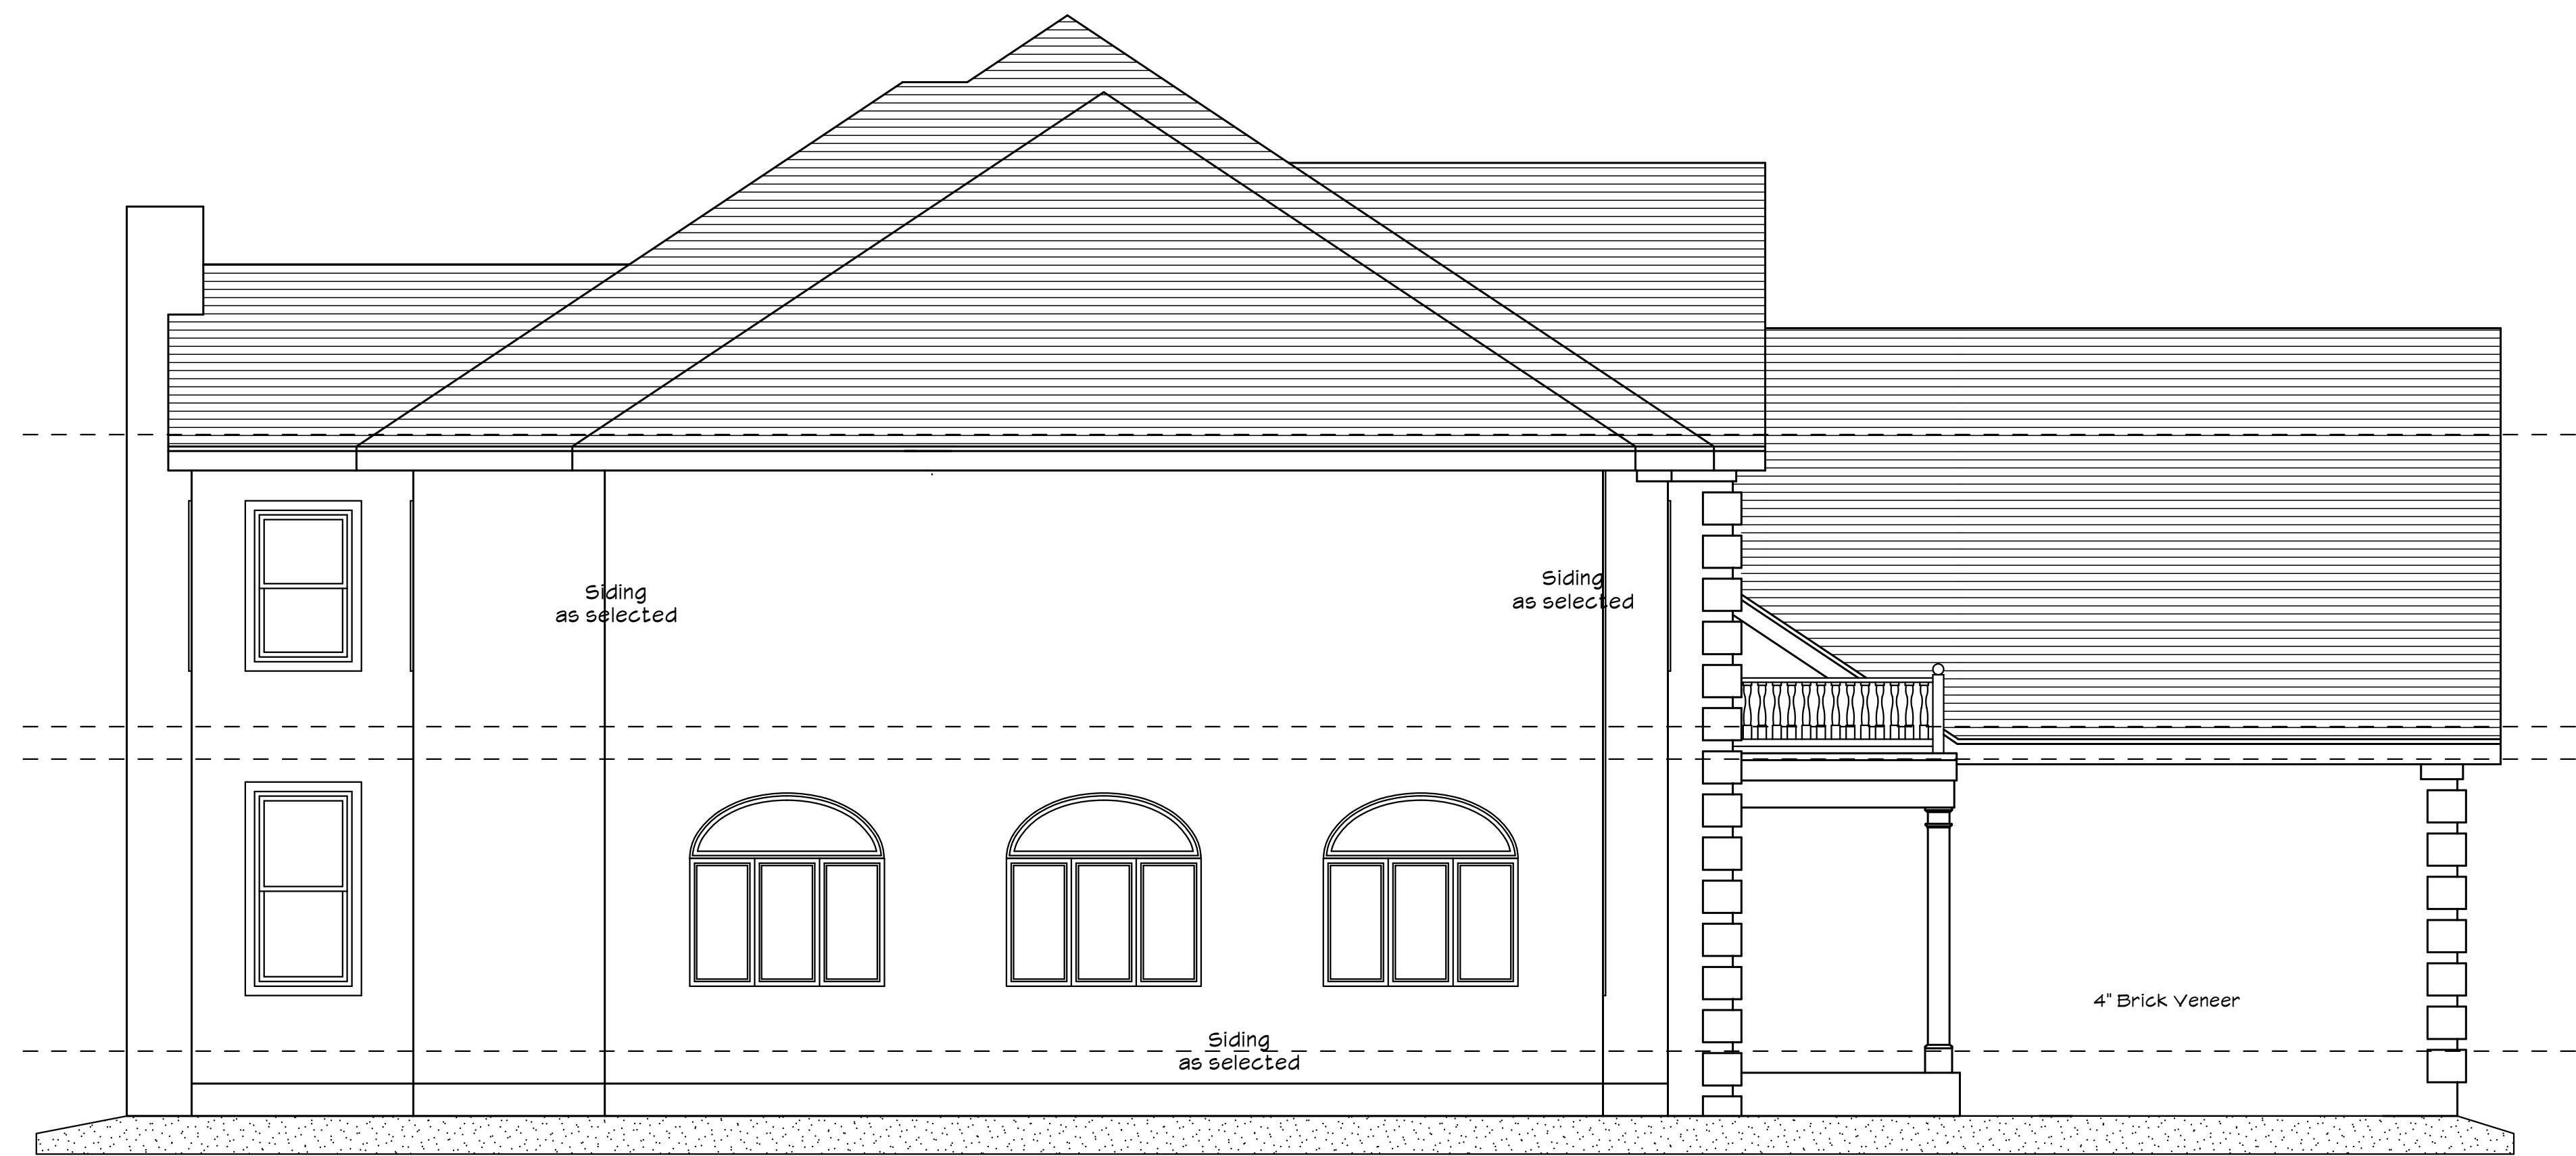

Left Side Elevation

1/4" = 1'-0"

Grade as per site conditions

**KAM** KEITH MAZUREK A.I.A.  
 ARCHITECT  
 49 West Front Street - Suite 101  
 Red Bank, NJ 07101  
 732-741-0023 / Fax 732-741-0161

Keith S. Mazurek  
 N.J. Lic. # 13-462  
 FL Lic. # 13051

COMM.: 18-08  
 DATE: 04.06.18  
 SHEET NO.: 8

Elevations